


Typical Section :Hill cutting and Embankment on each side

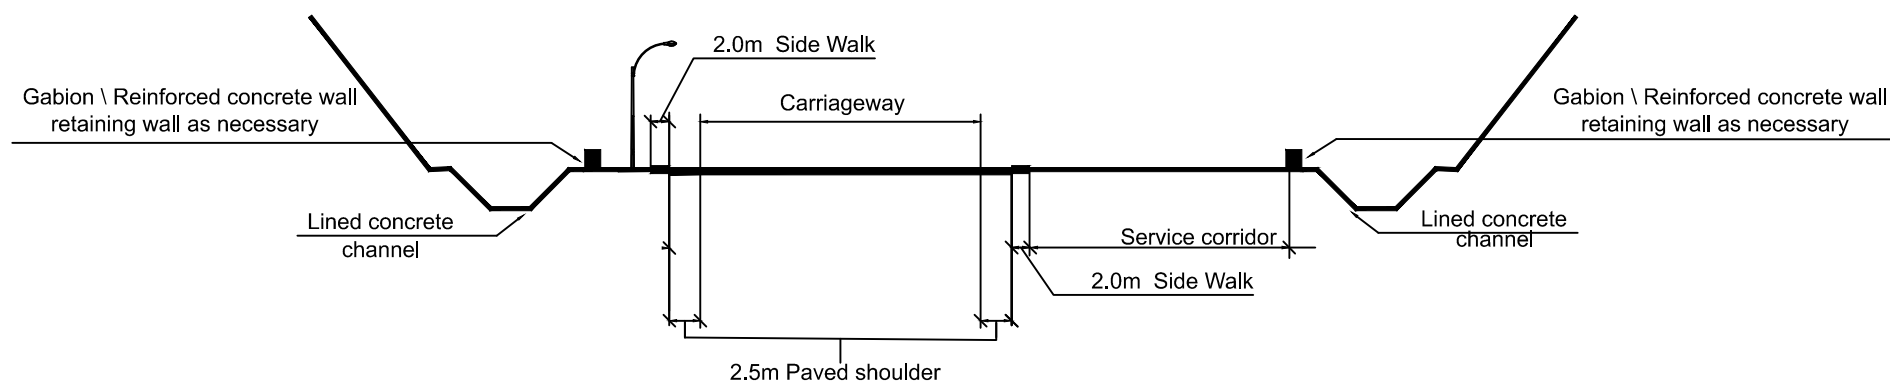

Typical Section :Hill cutting on both sides

# TYPICAL SECTION OF ROAD A

Map Nm : 2015/FP/RD/02	Scale : N.T.S.
Produced By : ENGINEERING DEPT	Date : 28 - 102 - 2016
Projection : WGS84 UTM ZONE 40N	


  
 شركة عُمان لتطوير المنطقة الاقتصادية الخاصة بالدقم
   
 Oman Company for the Development of Special Economic Zone at Al-Duqm