


Note  
Proposed Alignment of Access  
Road Subject to Change

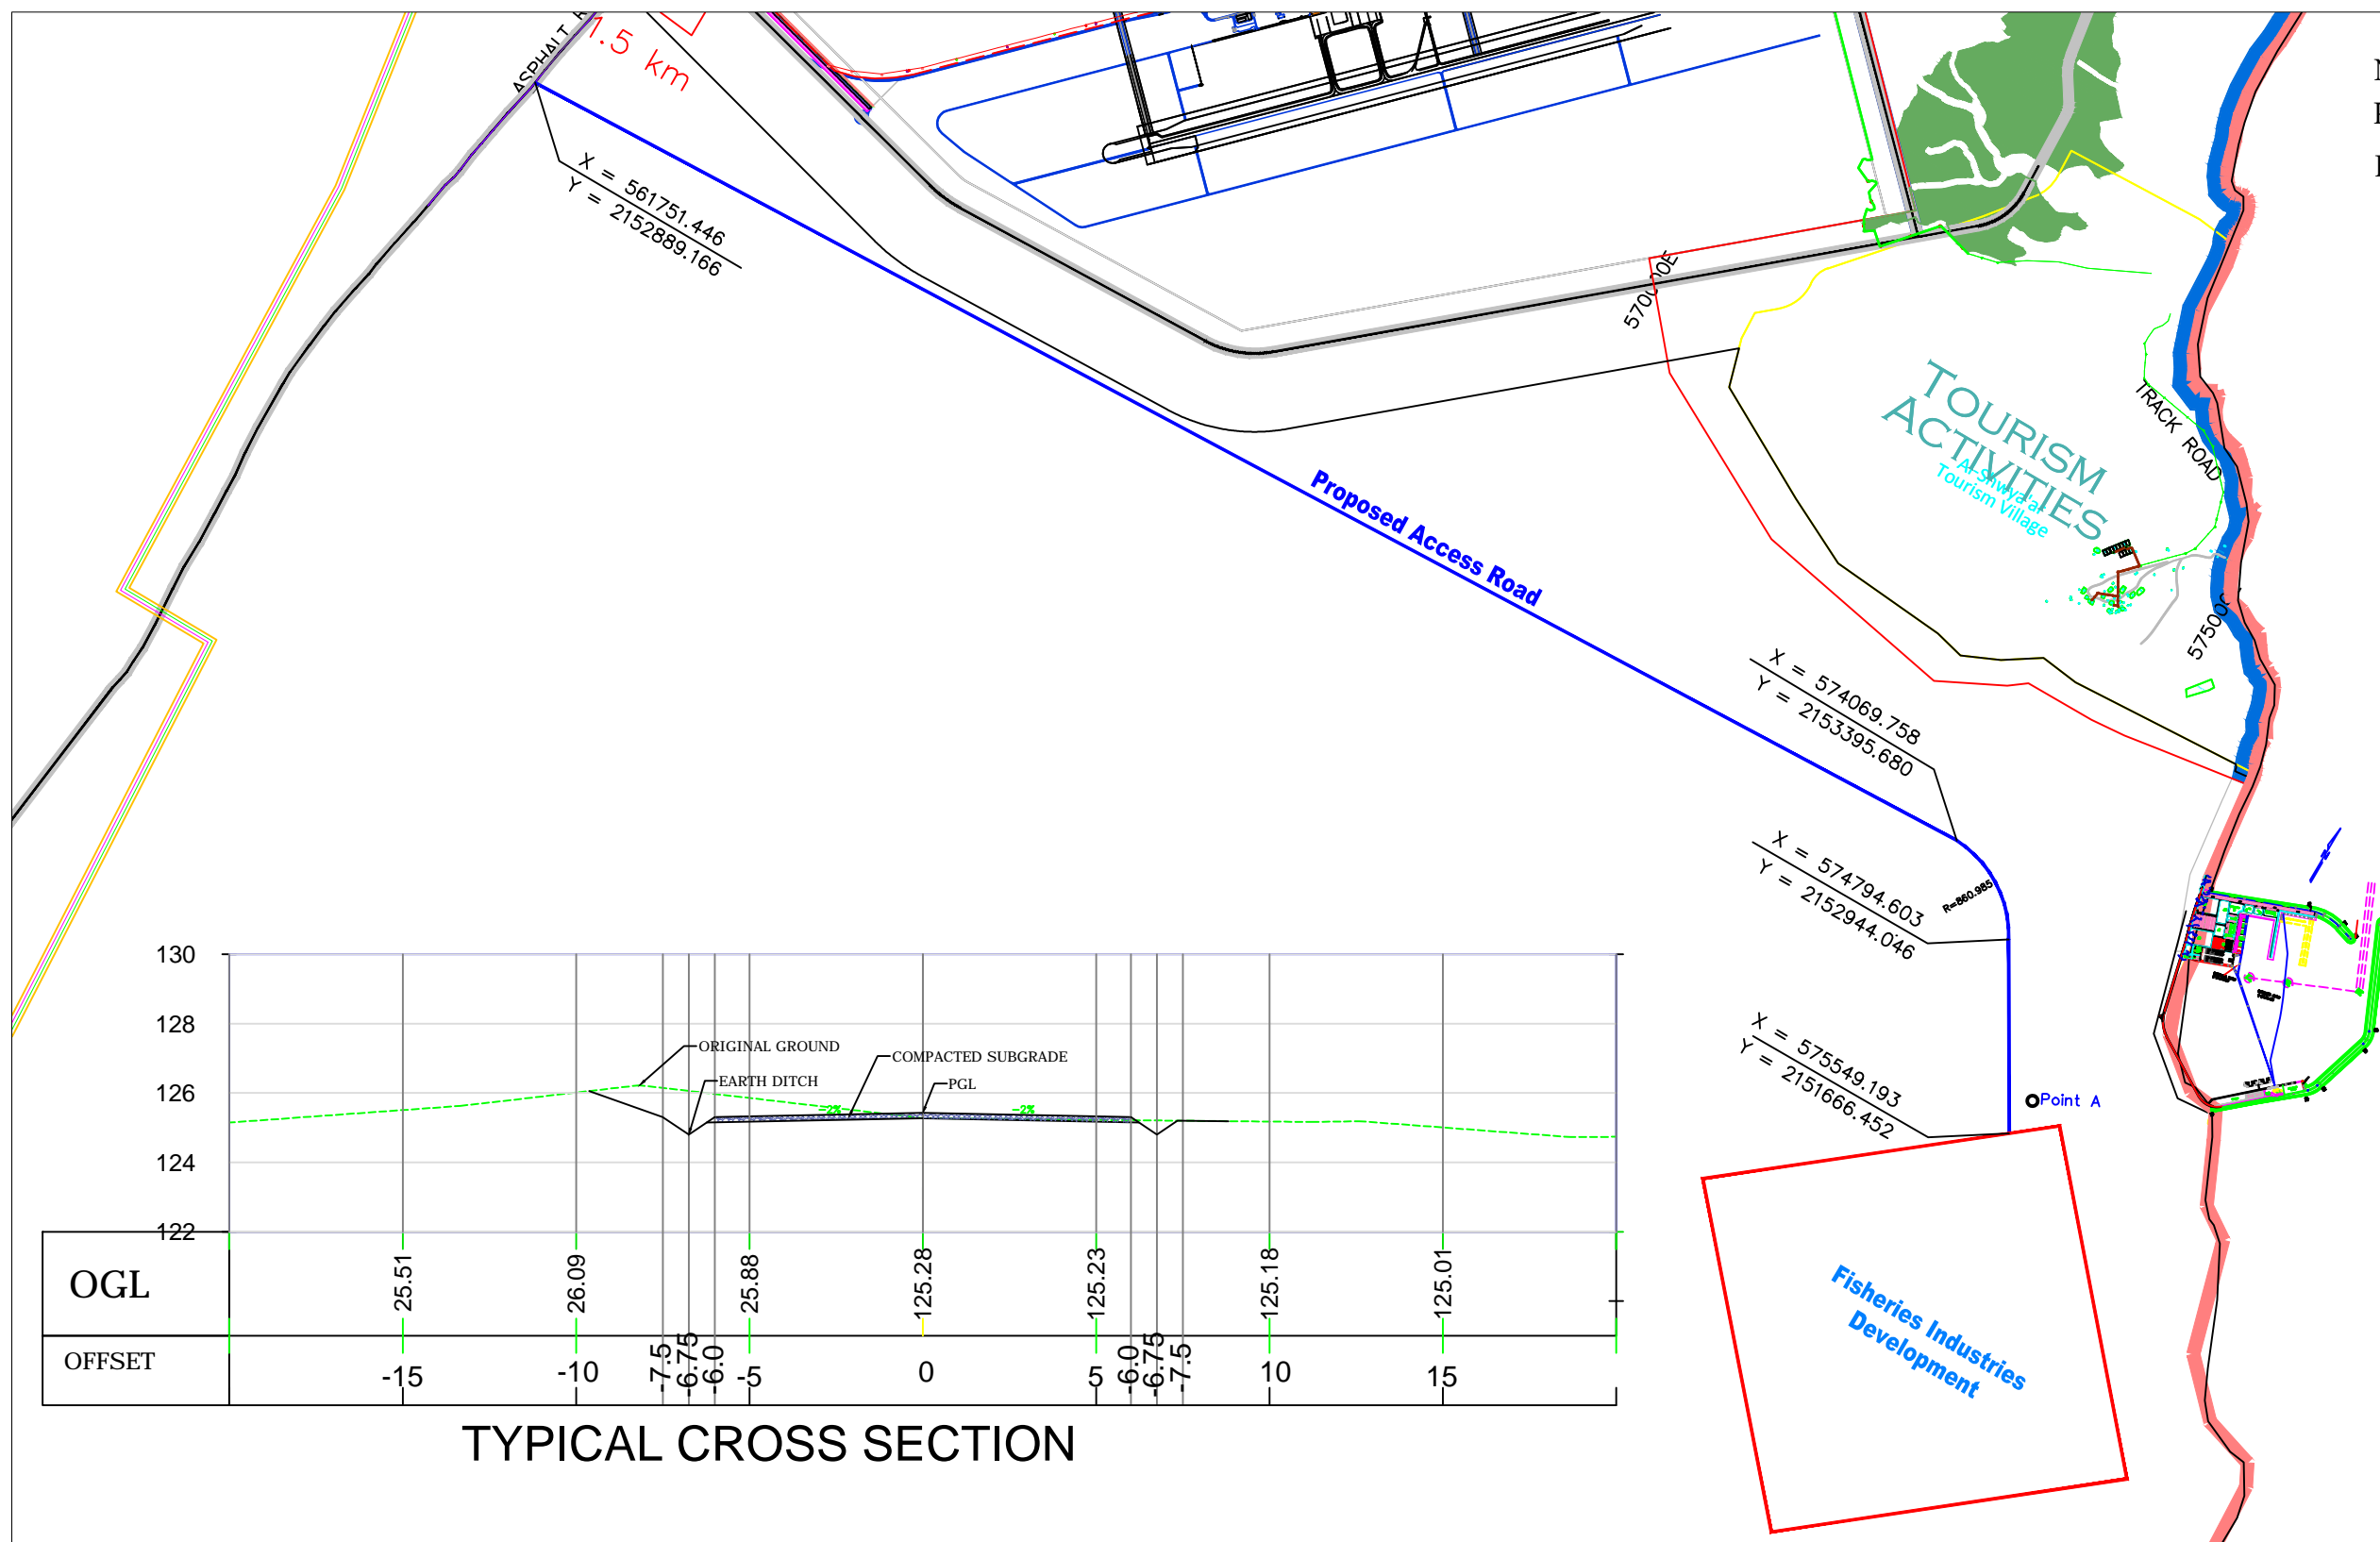

TYPICAL CROSS SECTION

ACCESS ROAD TO FISHERY INDUSTRIAL DEVELOPMENT

Map Nm : 2015/FP/RD/03

Scale : N.T.S.

Produced By : ENGINEERING DEPT

Date : 10 - 12 - 2015

Projection : WGS84 UTM ZONE 40N

شركة تمارن لتطوير المنطقة الاقتصادية الخاصة بالدقم  
Dumran Company for the Development of Special Economic Zone at Al-Duqm